
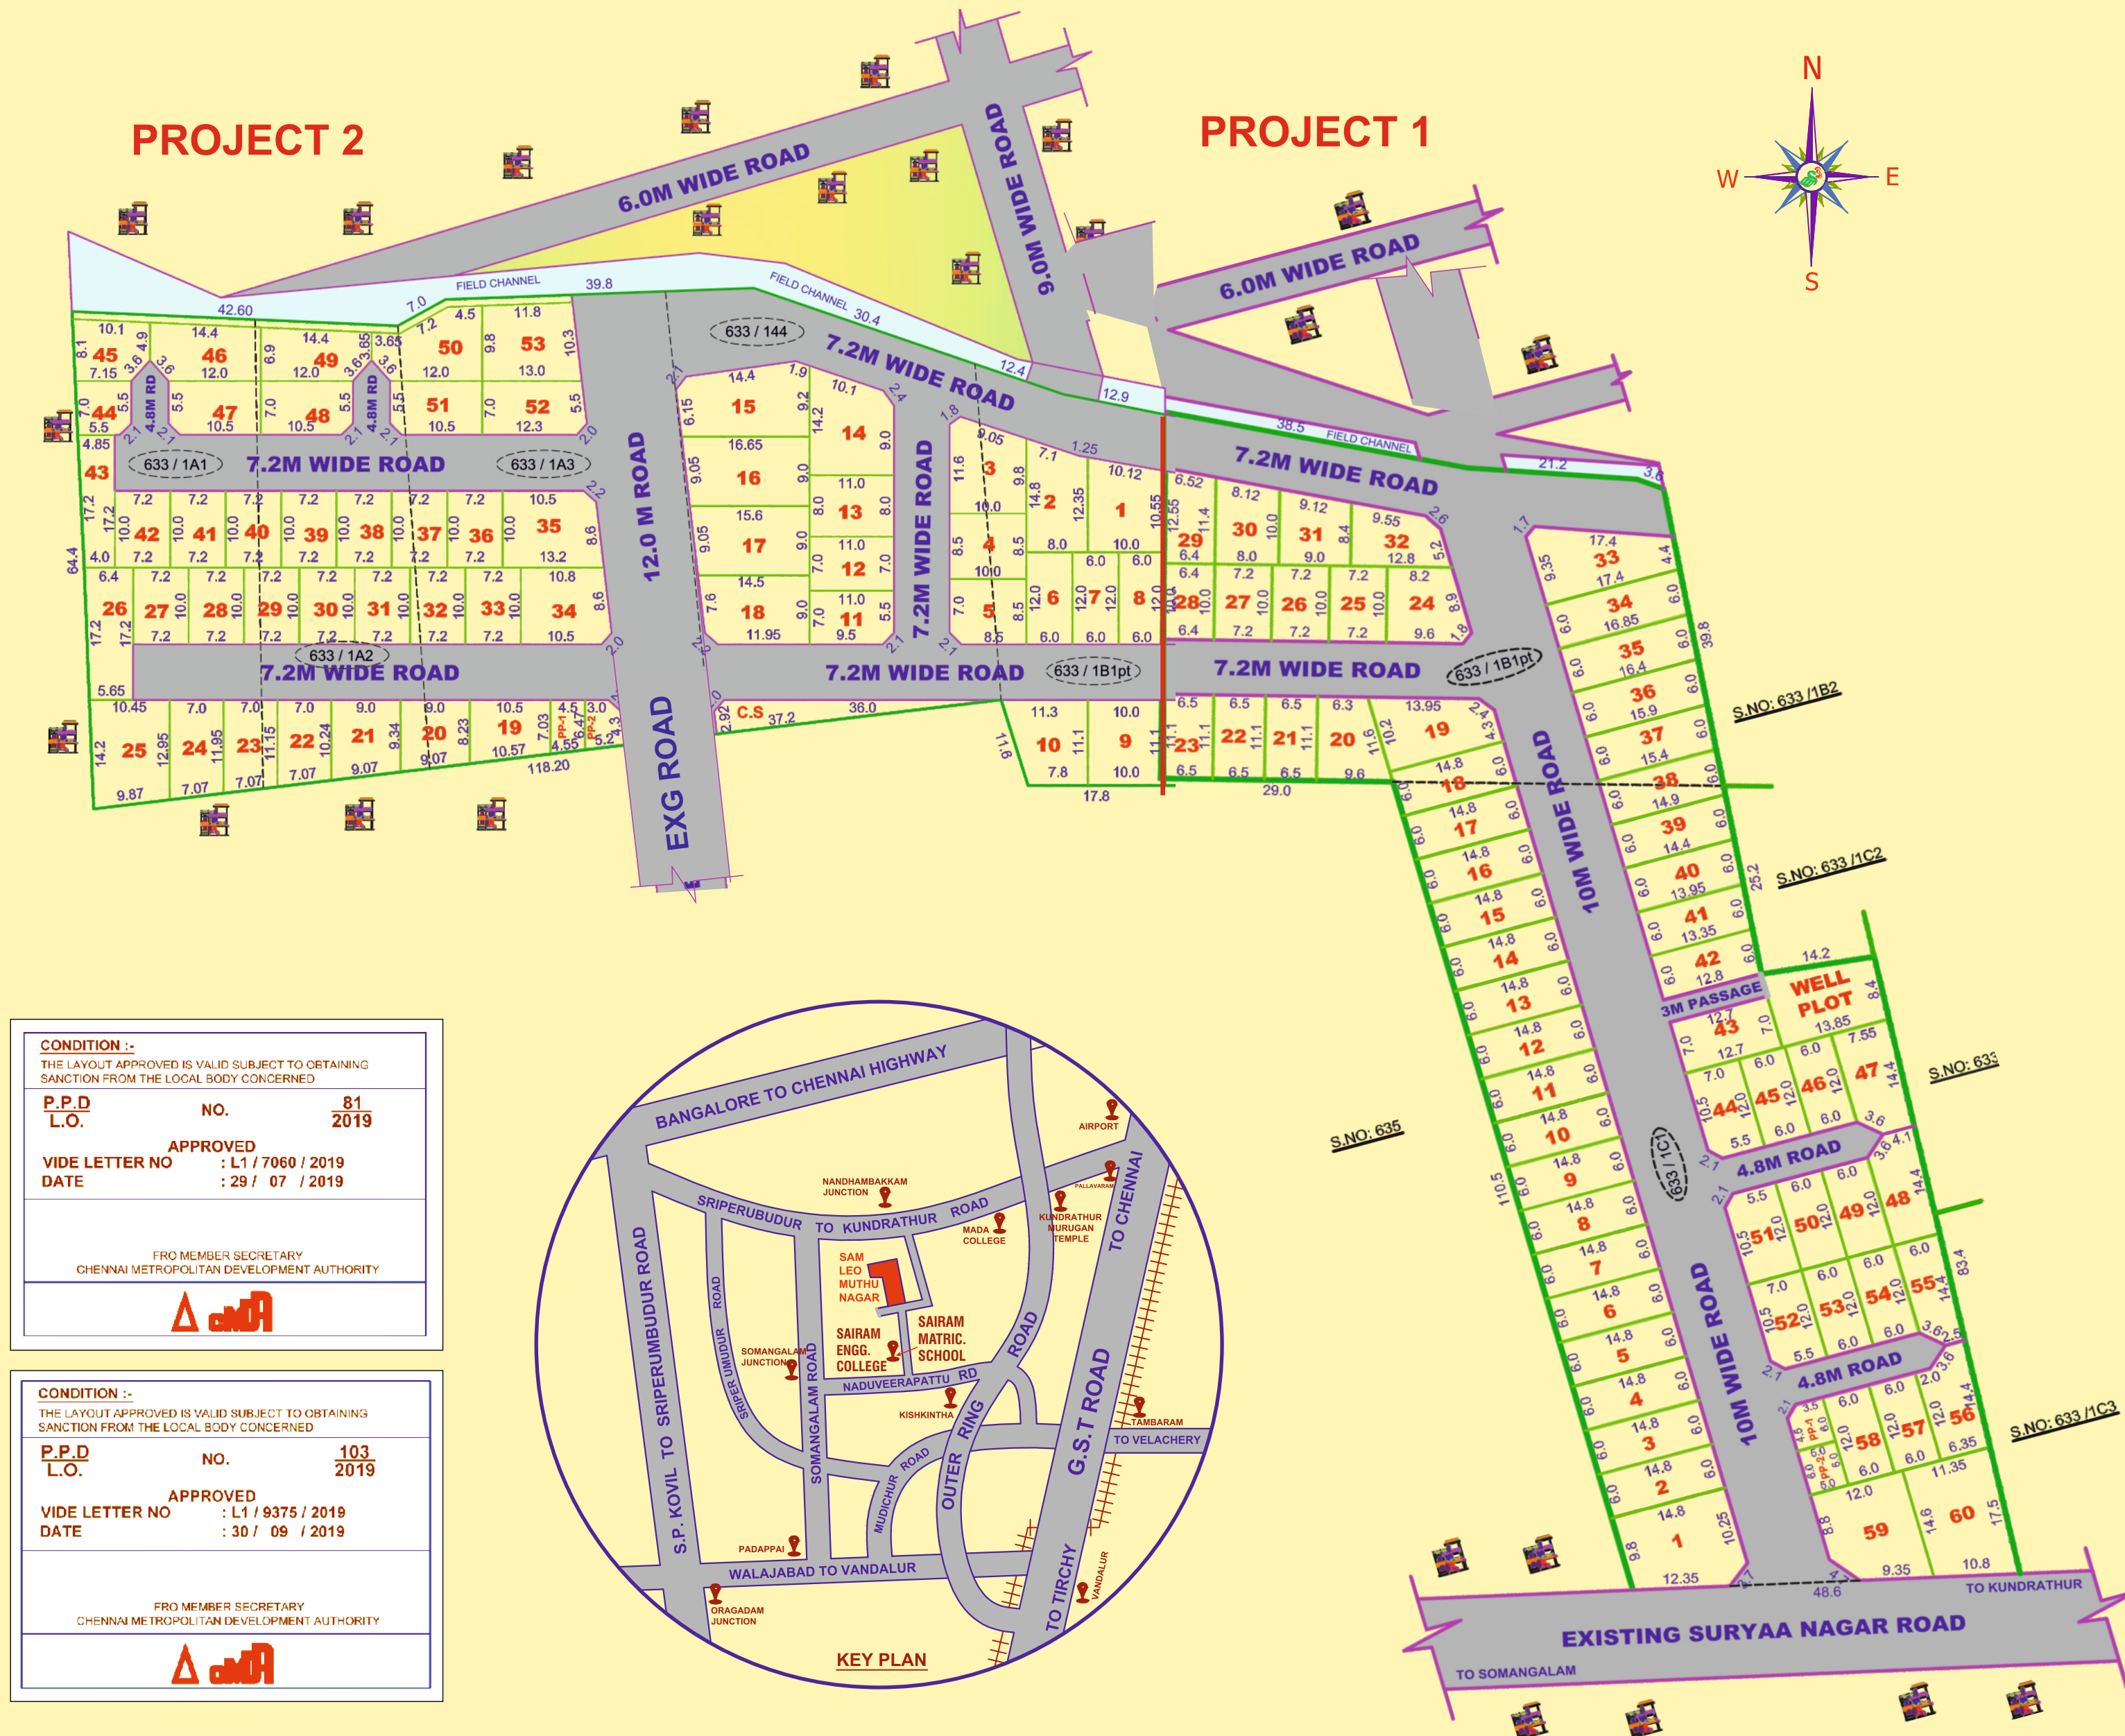



# SAM LEOMUTHU NAGAR


PLAN SHOWING THE LAYOUT OF HOUSE SITE IN S.NO: 633 / 1A1, 1A2, 1A3, 1A4, 633 / 1B1pt & 1C1 OF NANDHAMBAKKAM VILLAGE & PANCHAYAT, KUNDRATHUR PANCHAYAT UNION AND TALUK, KANCHEEPURAM DISTRICT

## PROJECT 2

## PROJECT 1

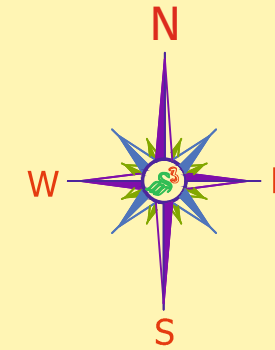

<b>CONDITION :-</b> THE LAYOUT APPROVED IS VALID SUBJECT TO OBTAINING SANCTION FROM THE LOCAL BODY CONCERNED		
<b>P.P.D</b> <b>L.O.</b>	<b>NO.</b>	<b>81</b> <b>2019</b>
<b>APPROVED</b>		
<b>VIDE LETTER NO</b>	<b>: L1 / 7060 / 2019</b>	
<b>DATE</b>	<b>: 29 / 07 / 2019</b>	
FRO MEMBER SECRETARY CHENNAI METROPOLITAN DEVELOPMENT AUTHORITY		
		

<b>CONDITION :-</b> THE LAYOUT APPROVED IS VALID SUBJECT TO OBTAINING SANCTION FROM THE LOCAL BODY CONCERNED		
<b>P.P.D</b> <b>L.O.</b>	<b>NO.</b>	<b>103</b> <b>2019</b>
<b>APPROVED</b>		
<b>VIDE LETTER NO</b>	<b>: L1 / 9375 / 2019</b>	
<b>DATE</b>	<b>: 30 / 09 / 2019</b>	
FRO MEMBER SECRETARY CHENNAI METROPOLITAN DEVELOPMENT AUTHORITY		
		

## PROJECT 1

AREA STATEMENT							
P. NO	S.NO	EXTENT		P. NO	S.NO	EXTENT	
		IN SQ.M	IN SQ.FT			IN SQ.M	IN SQ.FT
1	633/1C1	166.07	1788	33	633/1B1Pt	133.60	1438
2	633/1C1	88.80	956	34	633/1B1Pt	102.75	1106
3	633/1C1	88.80	956	35	633/1B1Pt	99.75	1074
4	633/1C1	88.80	956	36	633/1B1Pt	96.90	1043
5	633/1C1	88.80	956	37	633/1B1Pt	93.90	1011
6	633/1C1	88.80	956	38	633/1B1Pt,1C1	90.90	978
7	633/1C1	88.80	956	39	633/1C1	87.90	946
8	633/1C1	88.80	956	40	633/1C1	85.05	915
9	633/1C1	88.80	956	41	633/1C1	81.90	882
10	633/1C1	88.80	956	42	633/1C1	78.45	844
11	633/1C1	88.80	956	43	633/1C1	88.90	957
12	633/1C1	88.80	956	44	633/1C1	83.00	893
13	633/1C1	88.80	956	45	633/1C1	72.00	775
14	633/1C1	88.80	956	46	633/1C1	72.00	775
15	633/1C1	88.80	956	47	633/1C1	99.90	1075
16	633/1C1	88.80	956	48	633/1C1	88.70	955
17	633/1C1	88.80	956	49	633/1C1	72.00	775
18	633/1B1Pt,1C1	88.80	956	50	633/1C1	72.00	775
19	633/1B1Pt	117.65	1266	51	633/1C1	83.00	893
20	633/1B1Pt	88.25	950	52	633/1C1	83.00	893
21	633/1B1Pt	72.15	777	53	633/1C1	72.00	775
22	633/1B1Pt	72.15	777	54	633/1C1	72.00	775
23	633/1B1Pt	72.15	777	55	633/1C1	77.50	834
24	633/1B1Pt	95.38	1027	56	633/1C1	90.30	972
25	633/1B1Pt	72.00	775	57	633/1C1	72.00	775
26	633/1B1Pt	72.00	775	58	633/1C1	72.00	775
27	633/1B1Pt	72.00	775	59	633/1C1	155.10	1669
28	633/1B1Pt	64.00	689	60	633/1C1	175.90	1893
29	633/1B1Pt	76.64	825	W.PT	633/1C2	129.60	1395
30	633/1B1Pt	85.60	921				
31	633/1B1Pt	82.80	891	PP-1	633/1C2	29.00	312
32	633/1B1Pt	85.60	921	PP-2	633/1C2	30.00	323

## PROJECT 2

AREA STATEMENT							
P. NO	S.NO	EXTENT		P. NO	S.NO	EXTENT	
		IN SQ.M	IN SQ.FT			IN SQ.M	IN SQ.FT
1	633/1B1pt	114.50	1232	30	633/1A2	72.00	775
2	633/1B1pt	108.60	1169	31	633/1A2	72.00	775
3	633/1A4,1B1pt	114.50	1232	32	633/1A2,1A3	72.00	775
4	633/1A4,1B1pt	85.00	915	33	633/1A3	72.00	775
5	633/1A4,1B1pt	83.88	903	34	633/1A3	112.88	1215
6	633/1B1pt	72.00	775	35	633/1A3	124.88	1344
7	633/1B1pt	72.00	775	36	633/1A3	72.00	775
8	633/1B1pt	72.00	775	37	633/1A2,1A3	72.00	775
9	633/1B1pt	111.00	1195	38	633/1A2	72.00	775
10	633/1B1pt	106.00	1141	39	633/1A2	72.00	775
11	633/1A4	77.00	829	40	633/1A1,1A2	72.00	775
12	633/1A4	75.88	817	41	633/1A1	72.00	775
13	633/1A4	88.00	947	42	633/1A1	72.00	775
14	633/1A4	134.73	1450	43	633/1A1	76.11	819
15	633/1A4	149.60	1610	44	633/1A1	48.40	521
16	633/1A4	145.13	1562	45	633/1A1	74.40	801
17	633/1A4	135.45	1219	46	633/1A1,1A2	101.30	1090
18	633/1A4	124.65	1342	47	633/1A1,1A2	82.88	892
19	633/1A3	80.12	862	48	633/1A2	82.88	892
20	633/1A2,1A3	79.07	851	49	633/1A2	92.10	991
21	633/1A2	88.11	948	50	633/1A2,1A3	112.80	1214
22	633/1A2	75.92	817	51	633/1A2,1A3	82.88	892
23	633/1A1,1A2	80.85	870	52	633/1A3	92.88	998
24	633/1A1	87.15	938	53	633/1A3	124.62	1341
25	633/1A1	137.92	1485				
26	633/1A1	103.63	1115	C.S	633/1A4	82.20	885
27	633/1A1	72.00	775	PP1	633/1A3	31.50	339
28	633/1A1	72.00	775	PP2	633/1A3	29.50	318
29	633/1A1,1A2	72.00	775				